
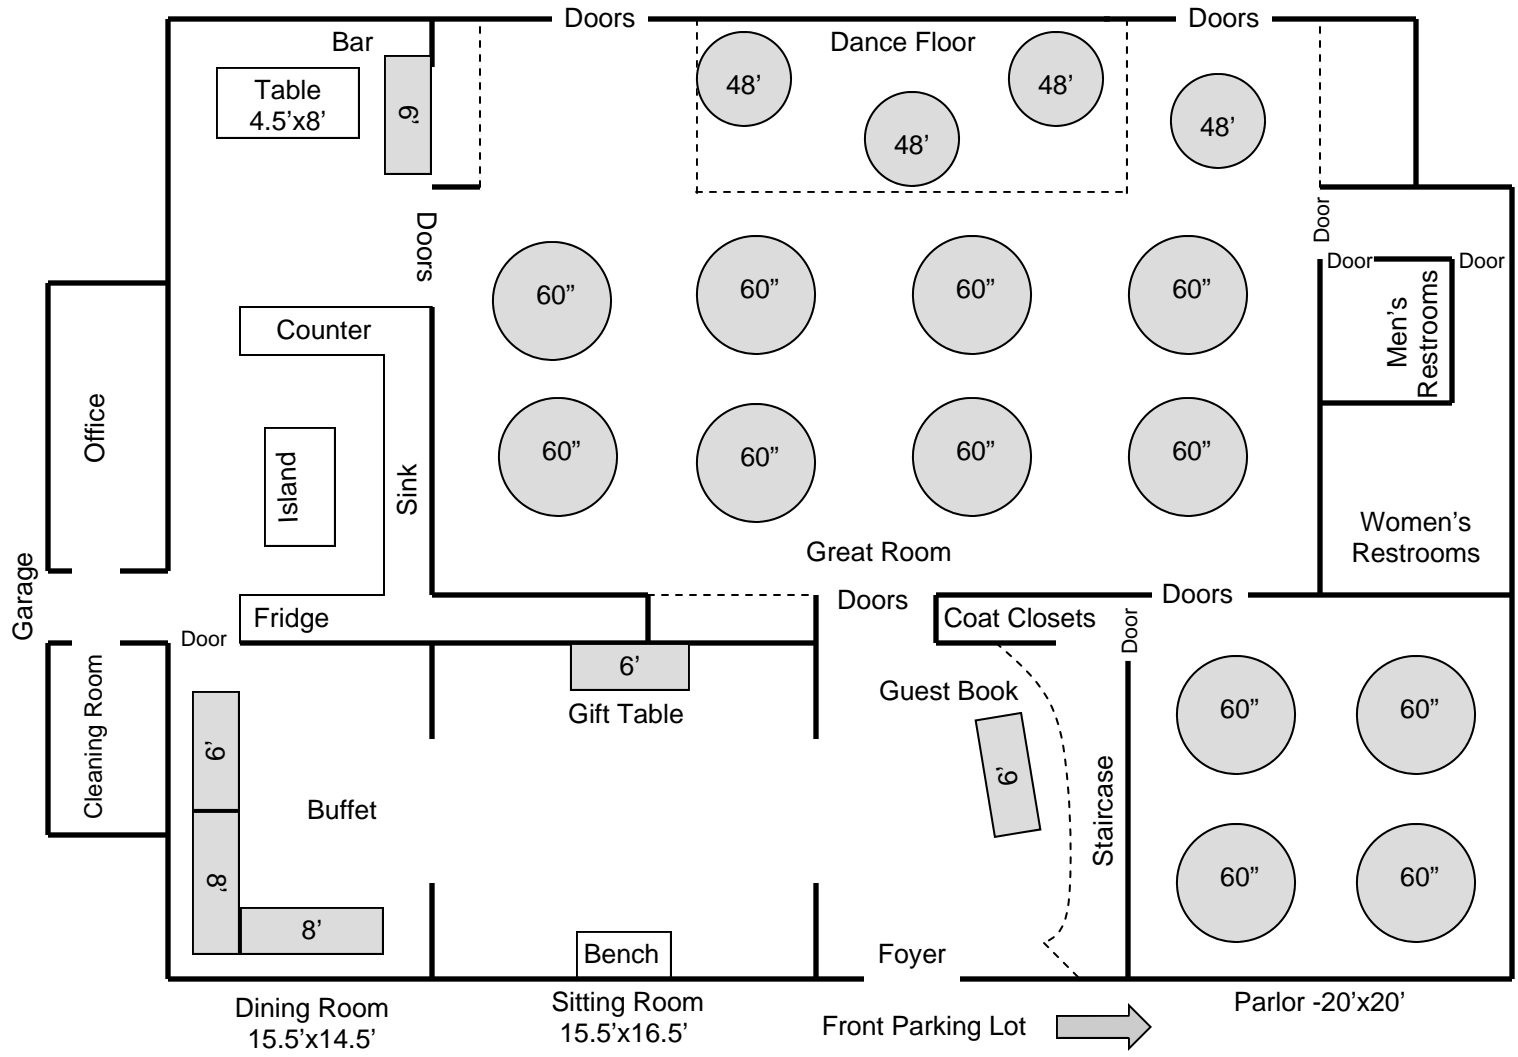


Tibbetts Creek Manor Layout Suggestions


-You are not required to choose from these layouts-

- Choose a layout from the options provided on this sheet. It is recommended that you discuss your layout design with your vendors to find their desired placement or requirement of the number of tables they need.
- Transfer the chosen layout to the provided blank floor plan, increasing, decreasing equipment needed. See the included equipment list for quantities and sizes.
- Modify your chosen layout if needed. For example, you'd prefer the cake table to be rectangular instead of round, you'd prefer the bar in a different area, you'd like two buffets, you need a table outside, you'd like more space between tables, etc...
- From your completed floor plan our staff should be able to set-up the proper equipment in the right area of the facility for your use. If you choose to illustrate equipment that you will be using, but that we do not own, please label it "provided by renter".
- Layout & equipment are not to scale.

Sample Set-Up
Reception/Banquet
130 people
 (9 chairs per 60")
 (6 chairs per 48")

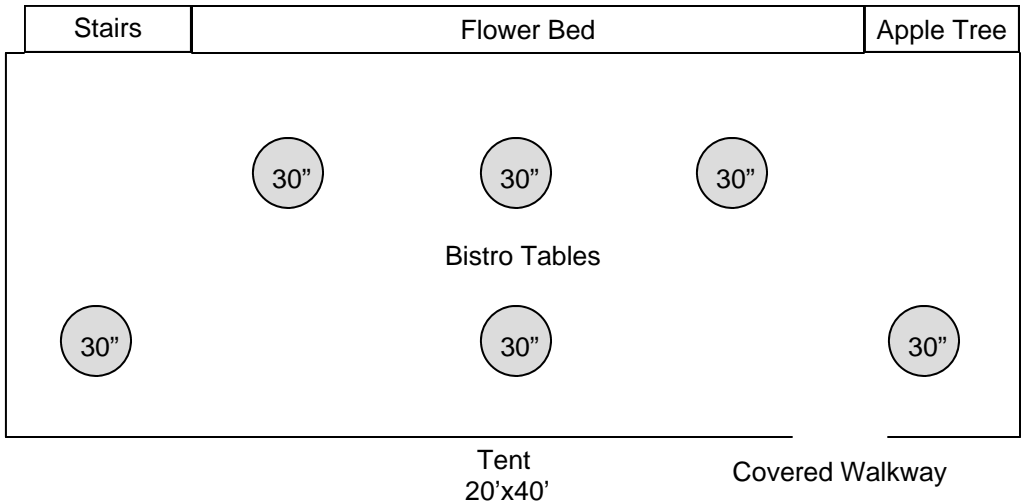

Sample Ceremony Set-ups


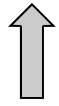


Grass Lawn:
- Seating for 175 -
Other Alter Options:
• On Cement Octagon
• Under Apple Tree
• Facing Wetlands


Wetlands Along Tibbetts Creek

Back Parking Lot

Grass Lawn

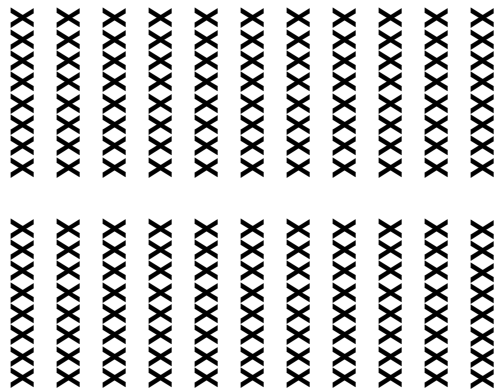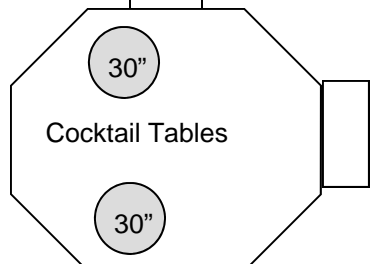


Tent:
Seating for 120 facing 40' side
or
Seating for 100 facing 20' side

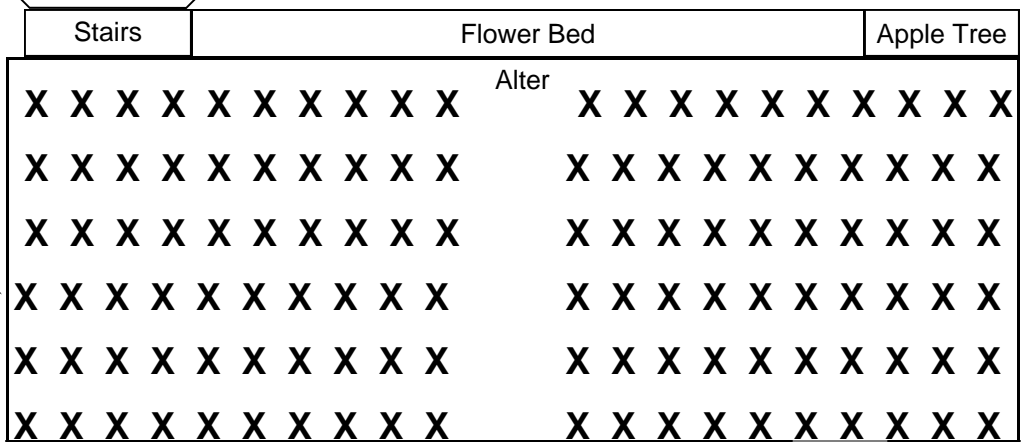


Indoor Ceremony:
Seating for 120 ppl

Covered Walkway


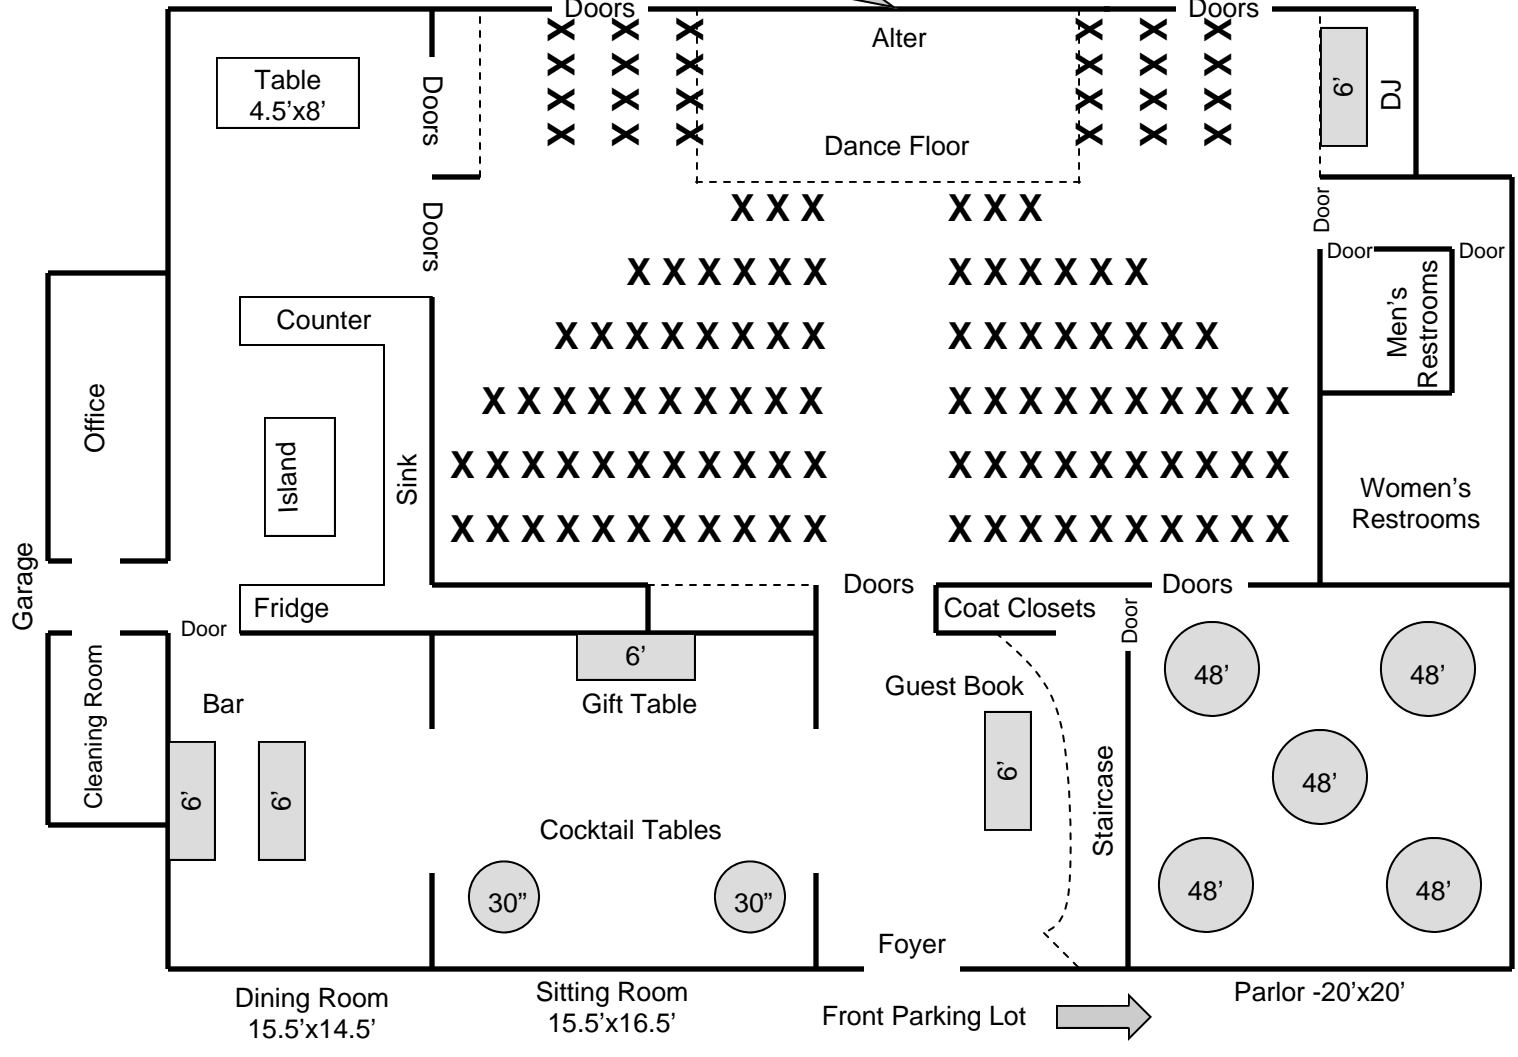


Wetlands Along Tibbetts Creek

↑
Back Parking Lot

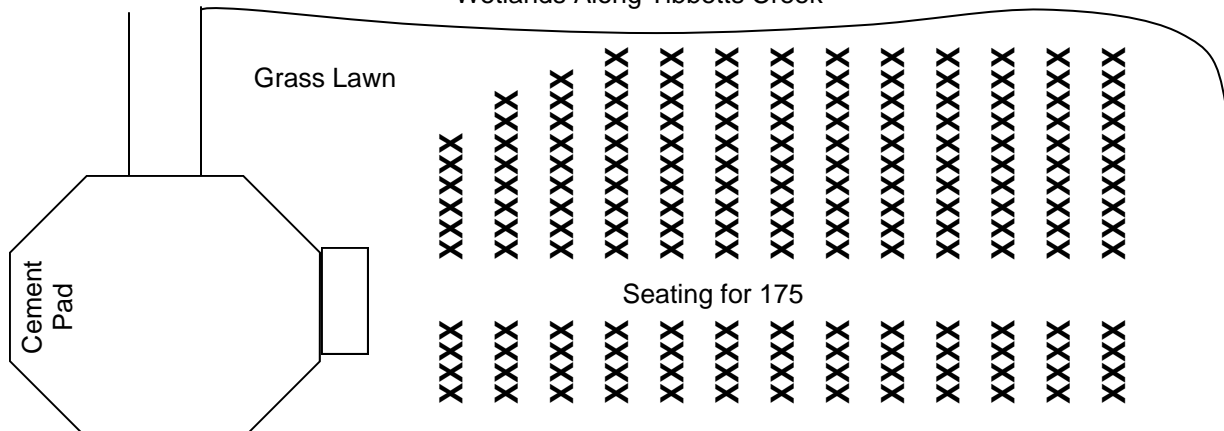

**Sample Set-Up
Ceremony &
Reception
175 ppl**
(9 chairs per 60")
(7 chairs per 48")

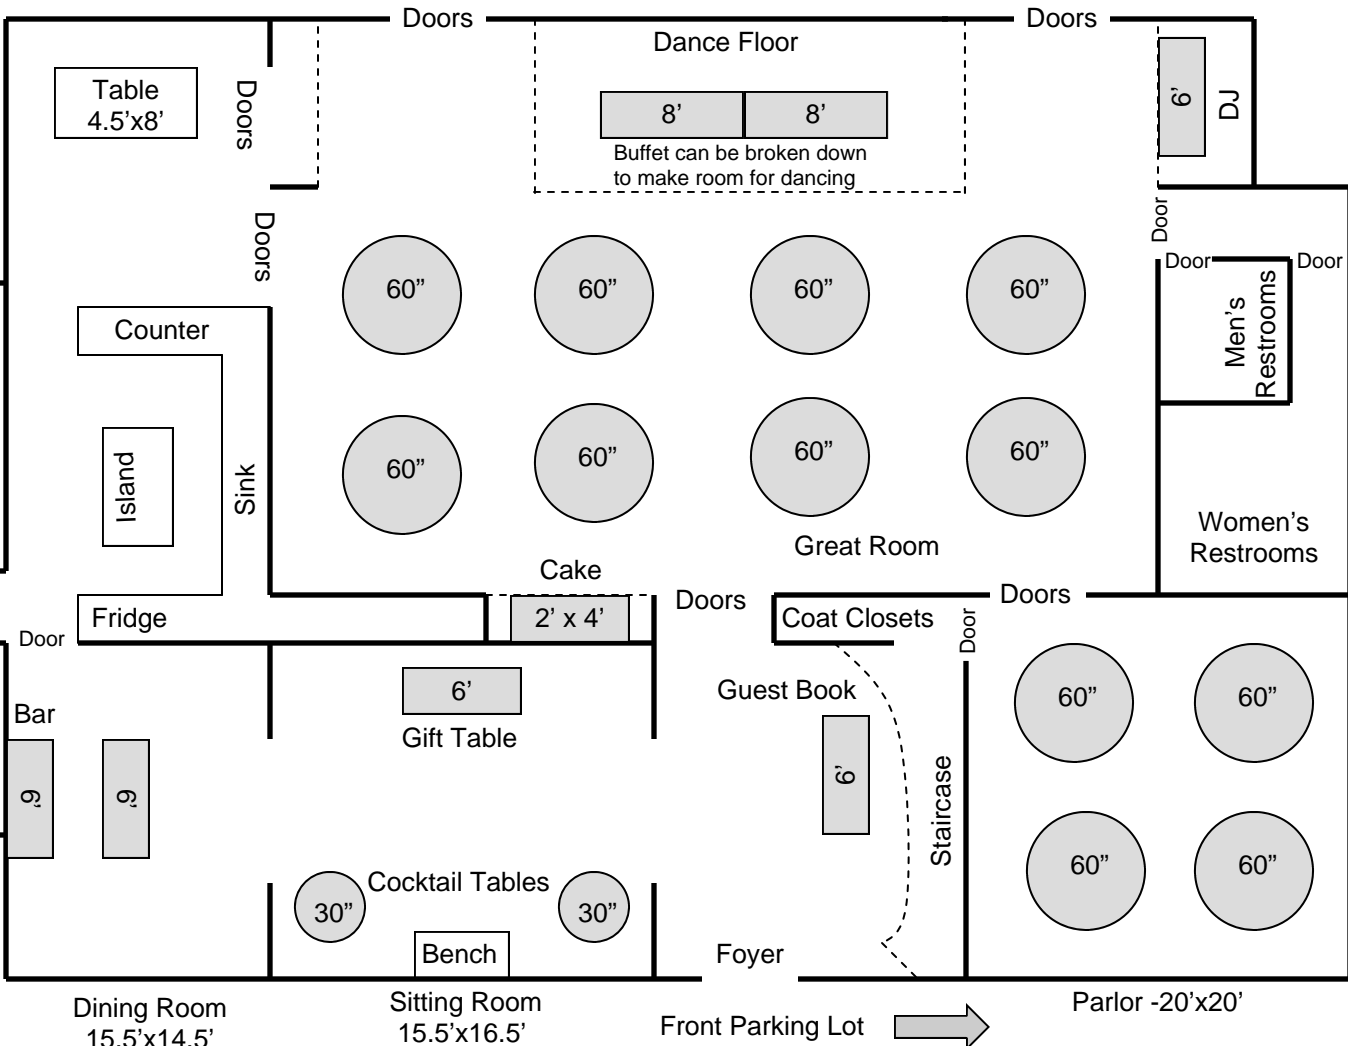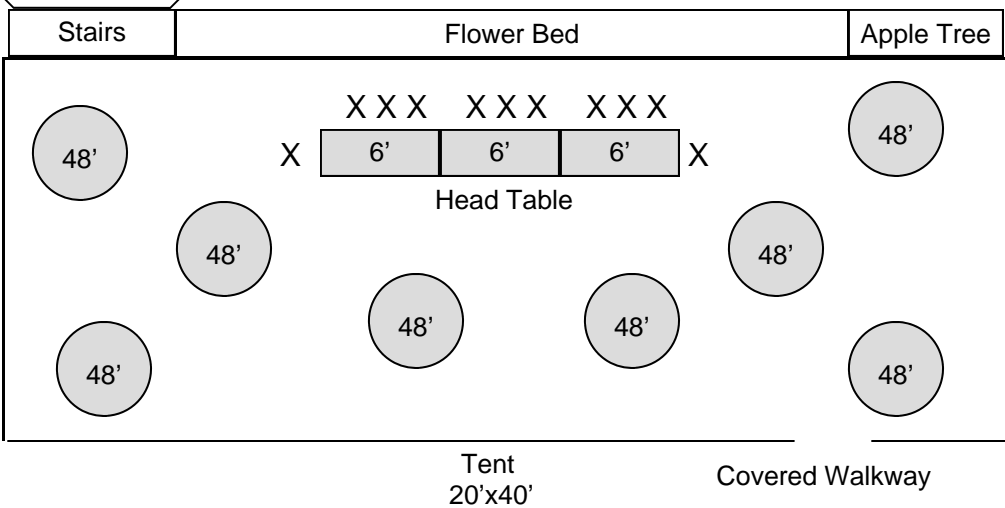

→
Front Parking Lot